



East
1/8" = 1'-0"

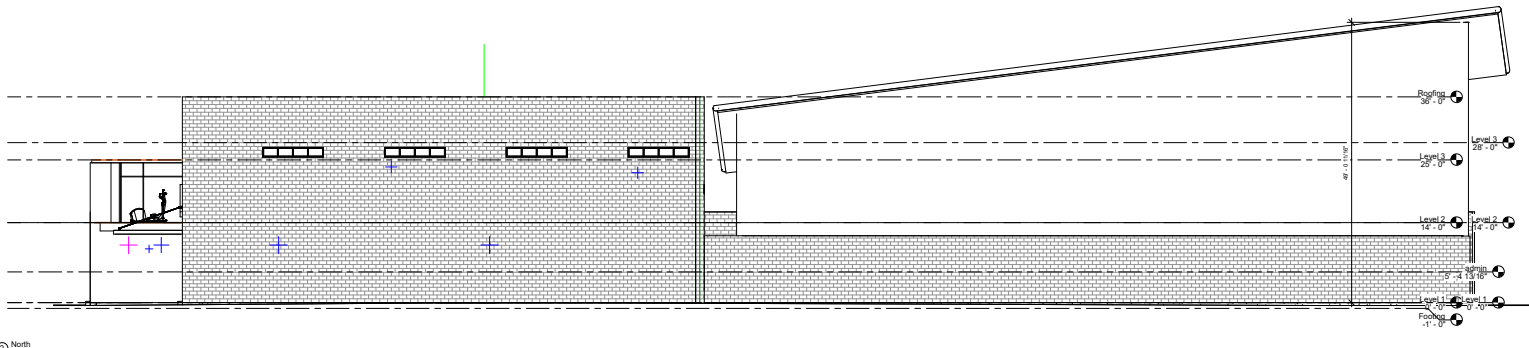

North
1/8" = 1'-0"

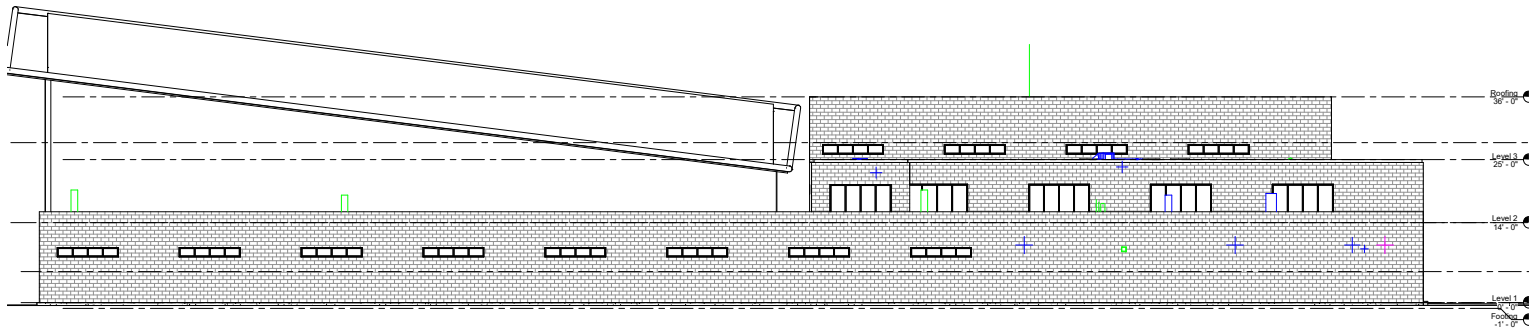

South
1/8" = 1'-0"

No.	Description	Date

CONSTRUCTION DRAWINGS

PROJECT NAME

ELEVATIONS

PROJECT NUMBER _____
 DATE _____
 DRAWN BY _____
 CHECKED BY _____

A3

SCALE 1/8" = 1'-0"