

NORTH
1/8" = 1'-0"
(Building A) Penetration Plan - 1st Floor Building 3-5

No.	Description	Date
1	Revision 1	Date 1

PENETRATION DRAWINGS
**CREIGHTON
SCHOOL**

(BUILDING A)
PENETRATION PLAN - 1ST
FLOOR BUILDING 3-5

PROJECT NUMBER	
DATE	
DRAWN BY	
CHECKED BY	
S0.9	
SCALE	1/8" = 1'-0"



(Building A) Penetration Plan 2nd Floor Building 3-5
1/8" = 1'-0"

No.	Description	Date

PENETRATION DRAWINGS

**CREIGHTON
SCHOOL**

(BUILDING A)
PENETRATION PLAN - 2ND
FLOOR BUILDING 3-5

PROJECT NUMBER
DATE
DRAWN BY
CHECKED BY
S0.10
SCALE 1/8" = 1'-0"



(Building A) Penetration Plan - Roof Building 3-5
1/8" = 1'-0"


No.	Description	Date

PENETRATION DRAWINGS

CREIGHTON SCHOOL

(BUILDING A)
PENETRATION PLAN -
ROOF BUILDING 3-5

PROJECT NUMBER	
DATE	
DRAWN BY	
CHECKED BY	
S0.11	
SCALE	1/8" = 1'-0"

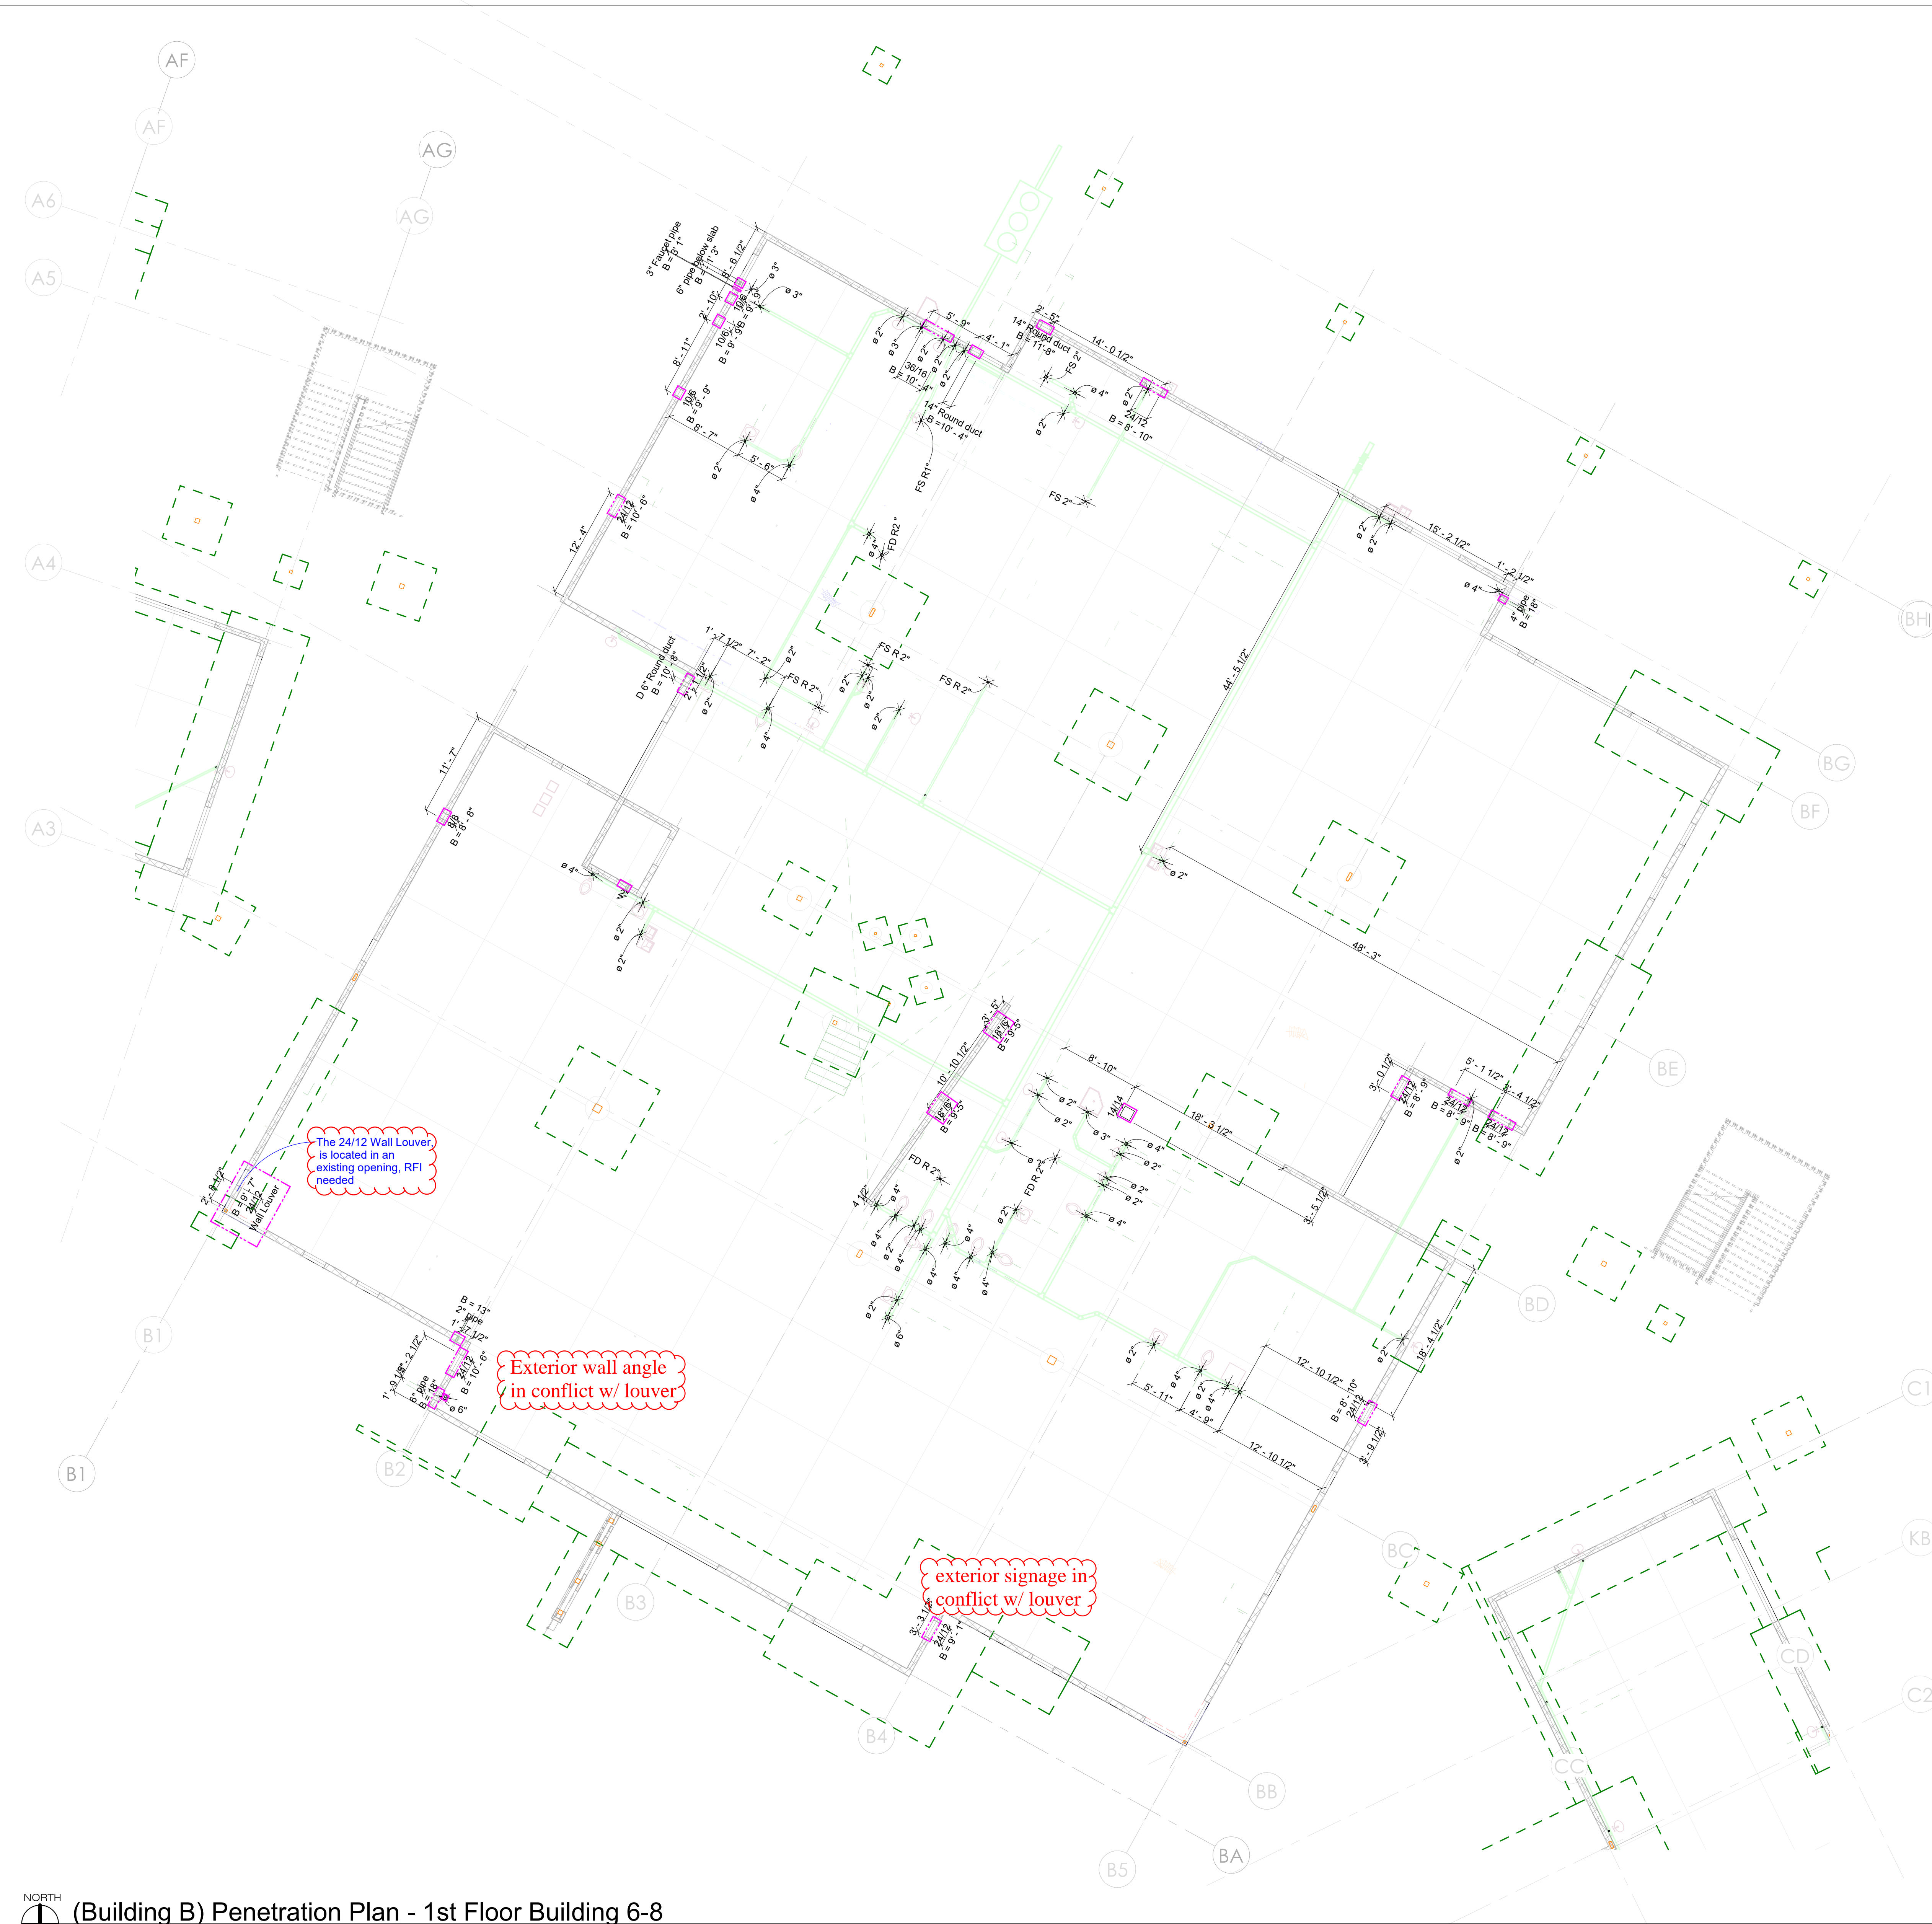

NORTH
 (Building B) Penetration Plan - 1st Floor Building 6-8
 1/8" = 1'-0"



No.	Description	Date

PENETRATION DRAWINGS

**CREIGHTON
 SCHOOL**

(BUILDING B)
 PENETRATION PLAN - 1ST
 FLOOR BUILDING 6-8

PROJECT NUMBER
 DATE
 DRAWN BY
 CHECKED BY
S0.12
 SCALE 1/8" = 1'-0"



No.	Description	Date

PENETRATION DRAWINGS

**CREIGHTON
SCHOOL**

(BUILDING B)
PENETRATION PLAN - 2ND
FLOOR BUILDING 6-8

PROJECT NUMBER _____
DATE _____
DRAWN BY _____
CHECKED BY _____

S0.13

SCALE 1/8" = 1'-0"

(Building B) Penetration Plan - 2nd Floor Building 6-8
1/8" = 1'-0"

No.	Description	Date

PENETRATION DRAWINGS


**CREIGHTON
SCHOOL**

(BUILDING B)
PENETRATION PLAN -
ROOF BUILDING 6-8


PROJECT NUMBER
DATE
DRAWN BY
CHECKED BY

S0.14

SCALE 1/8" = 1'-0"

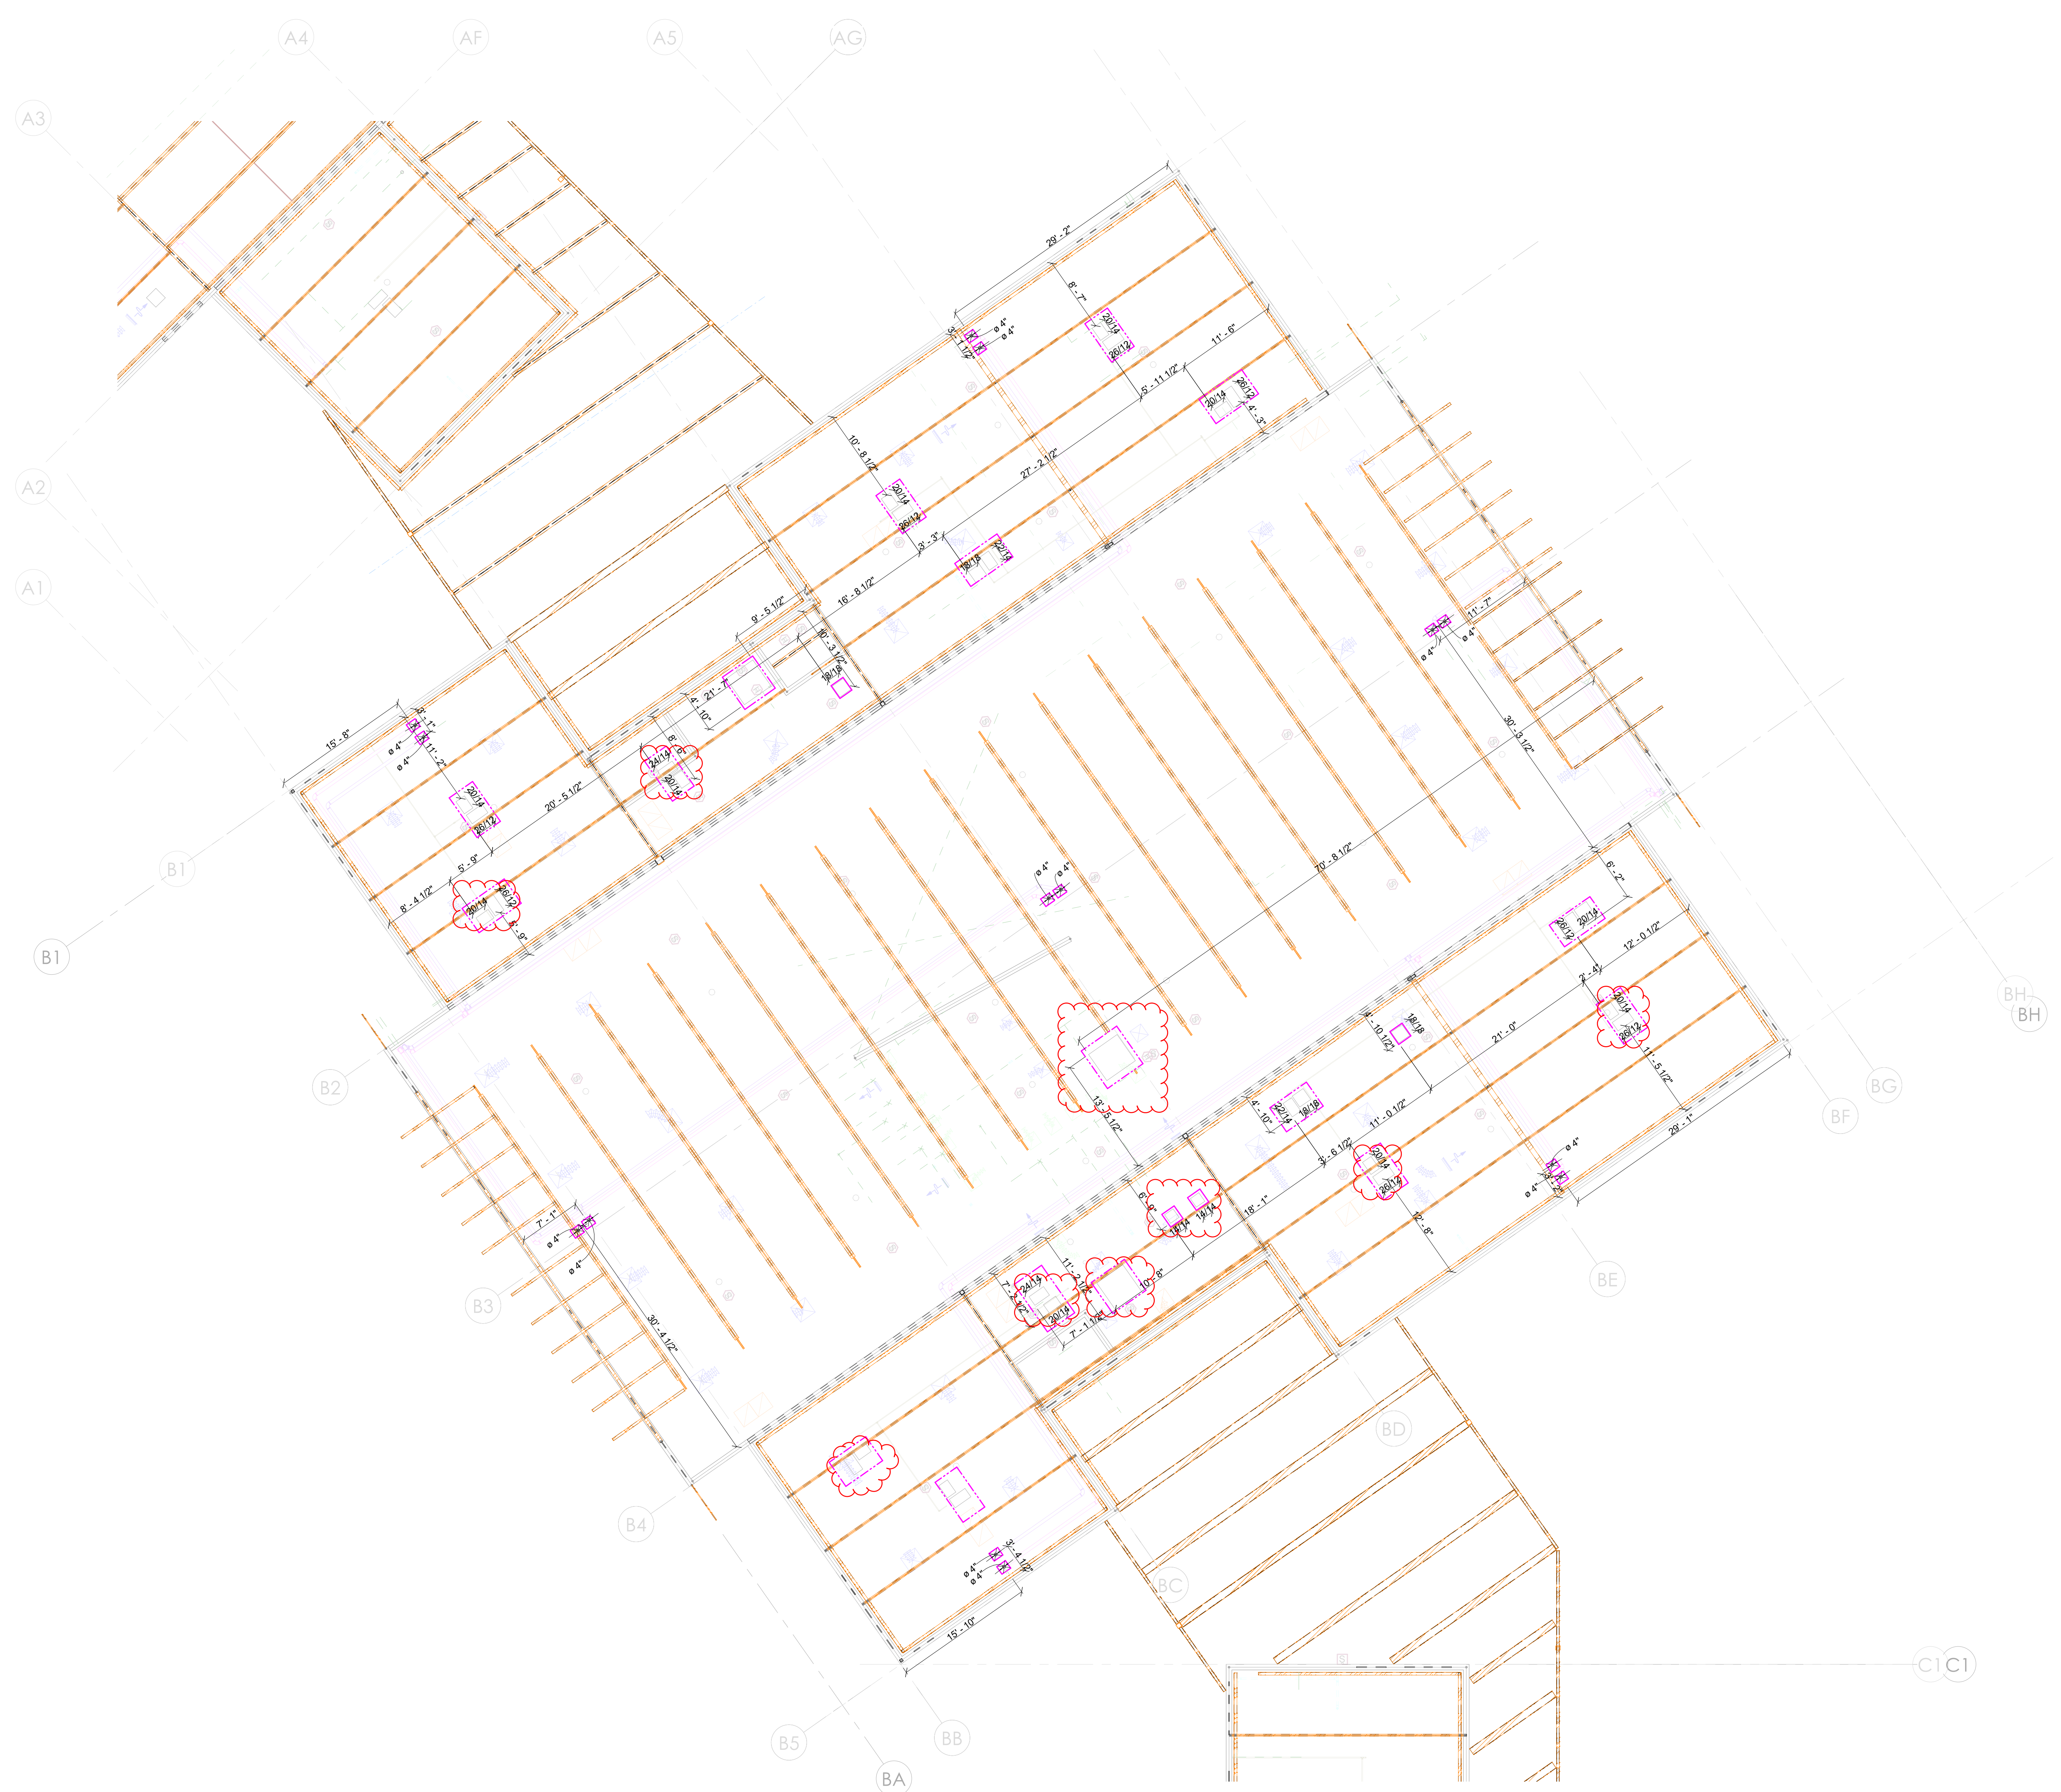

NORTH
(Building B) Penetration Plan - Roof Building 6-8
1/8" = 1'-0"

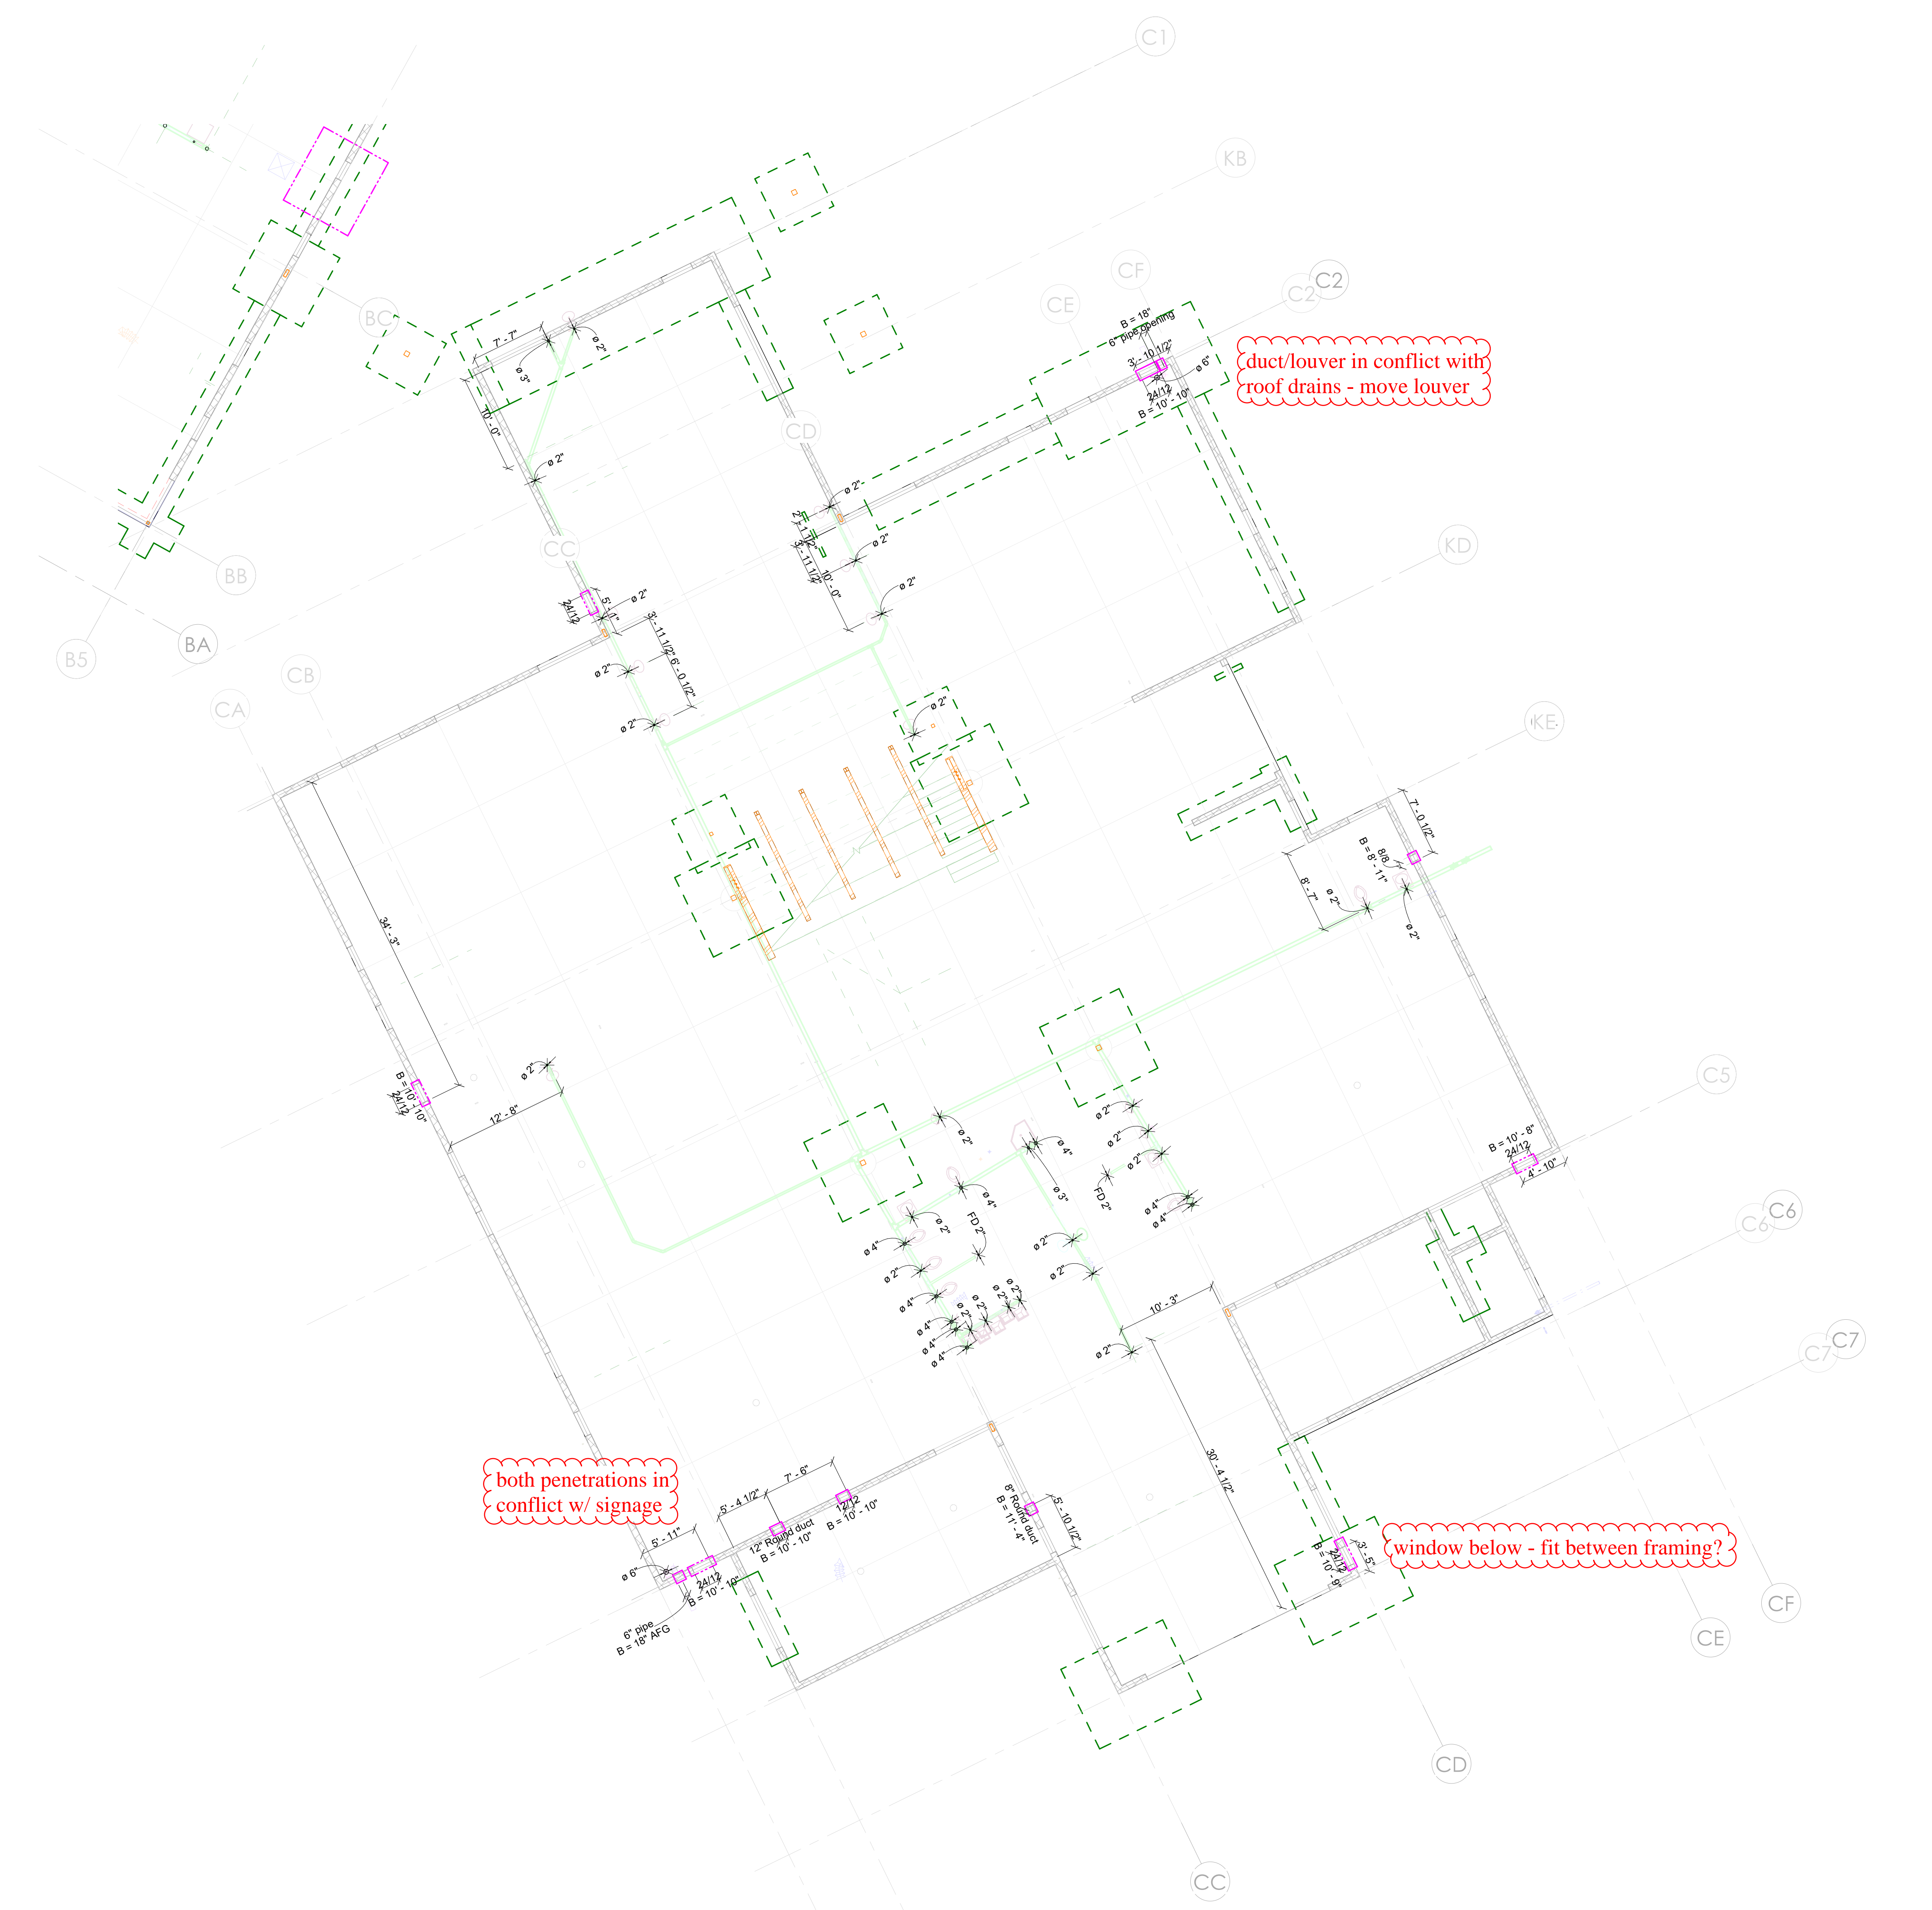

No.	Description	Date

PENETRATION DRAWINGS

CREIGHTON SCHOOL


(BUILDING C)
PENETRATION PLAN - 1ST
FLOOR BUILDING K-2

PROJECT NUMBER
DATE
DRAWN BY
CHECKED BY

S0.15

SCALE 1/8" = 1'-0"

(Building C) Penetration Plan - 1st Floor Building K-2
1/8" = 1'-0"

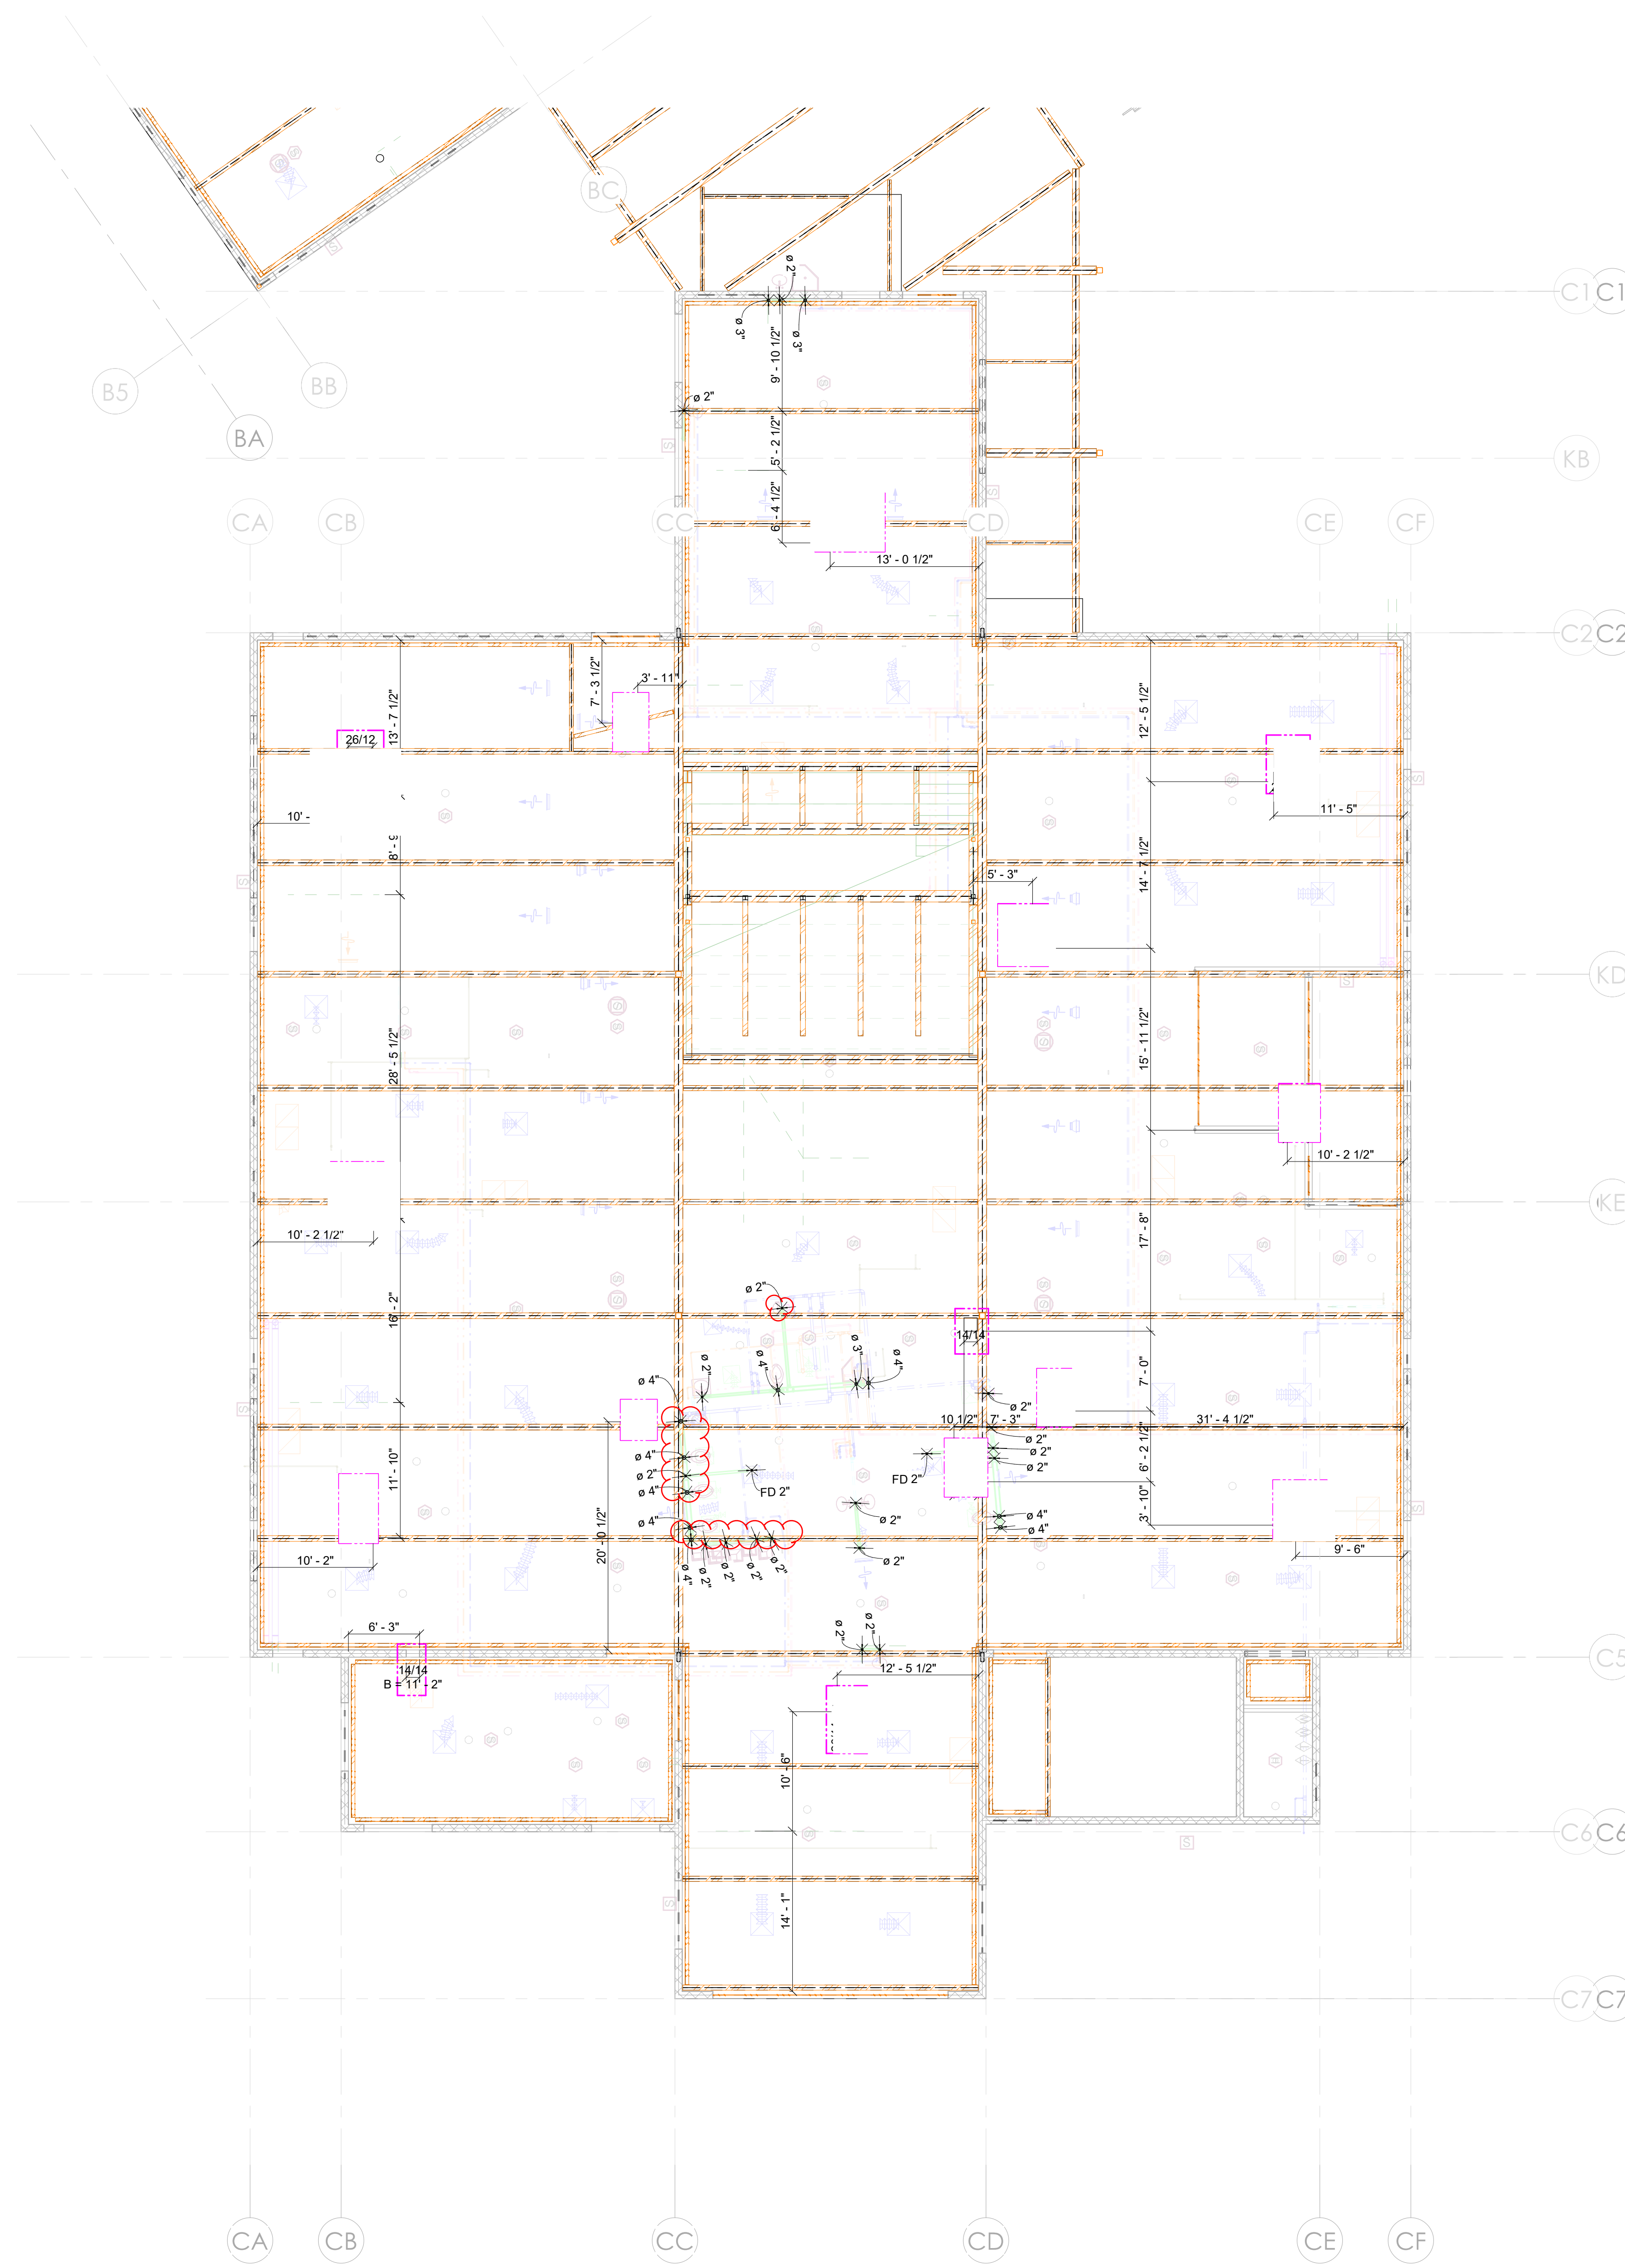

No.	Description	Date

PENETRATION DRAWINGS

CREIGHTON SCHOOL


(BUILDING C)
PENETRATION PLAN - 2ND FLOOR BUILDING K-2

PROJECT NUMBER
DATE
DRAWN BY
CHECKED BY

S0.16

SCALE 1/8" = 1'-0"

NORTH
1/8" = 1'-0"
(Building C) Penetration Plan - 2nd Floor Building K-2

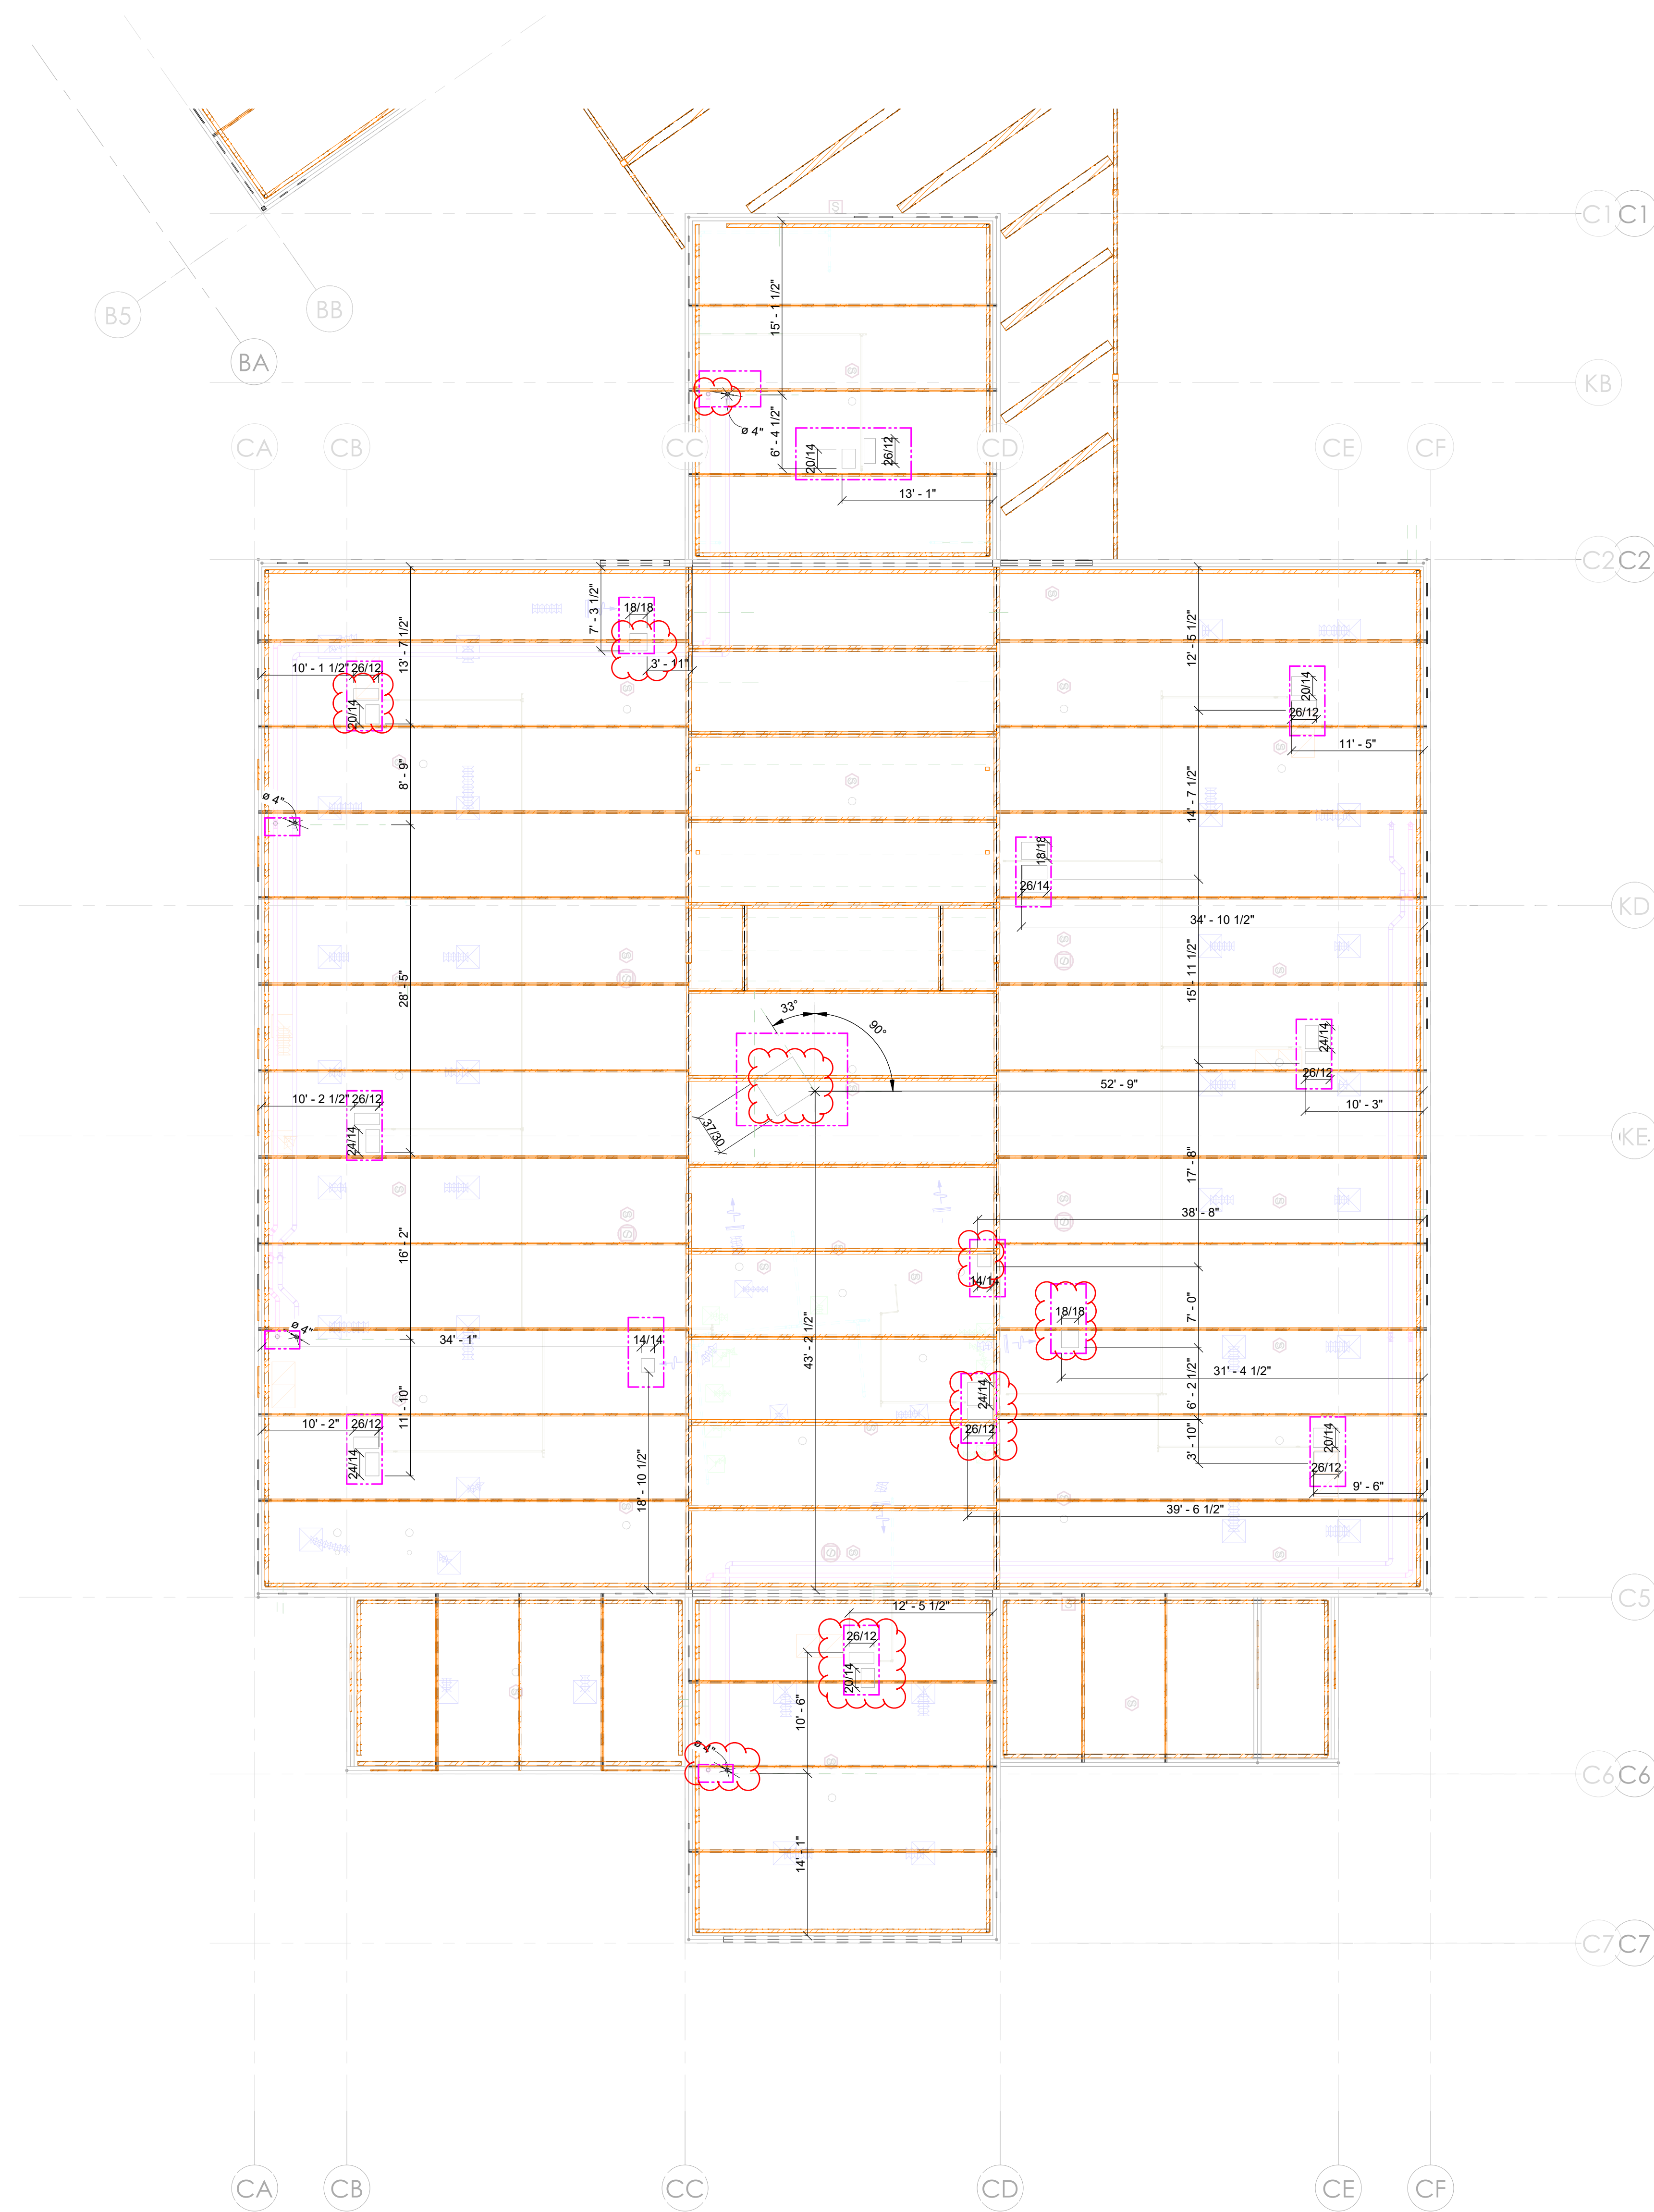

No.	Description	Date

PENETRATION DRAWINGS

CREIGHTON SCHOOL

(BUILDING C)
PENETRATION PLAN -
ROOF BUILDING K-2

PROJECT NUMBER _____
 DATE _____
 DRAWN BY _____
 CHECKED BY _____

S0.17

SCALE 1/8" = 1'-0"

NORTH ↑
 (Building C) Penetration Plan - Roof Building K-2
 1/8" = 1'-0"